



EAST ELEVATION

1/8" = 1'-0"

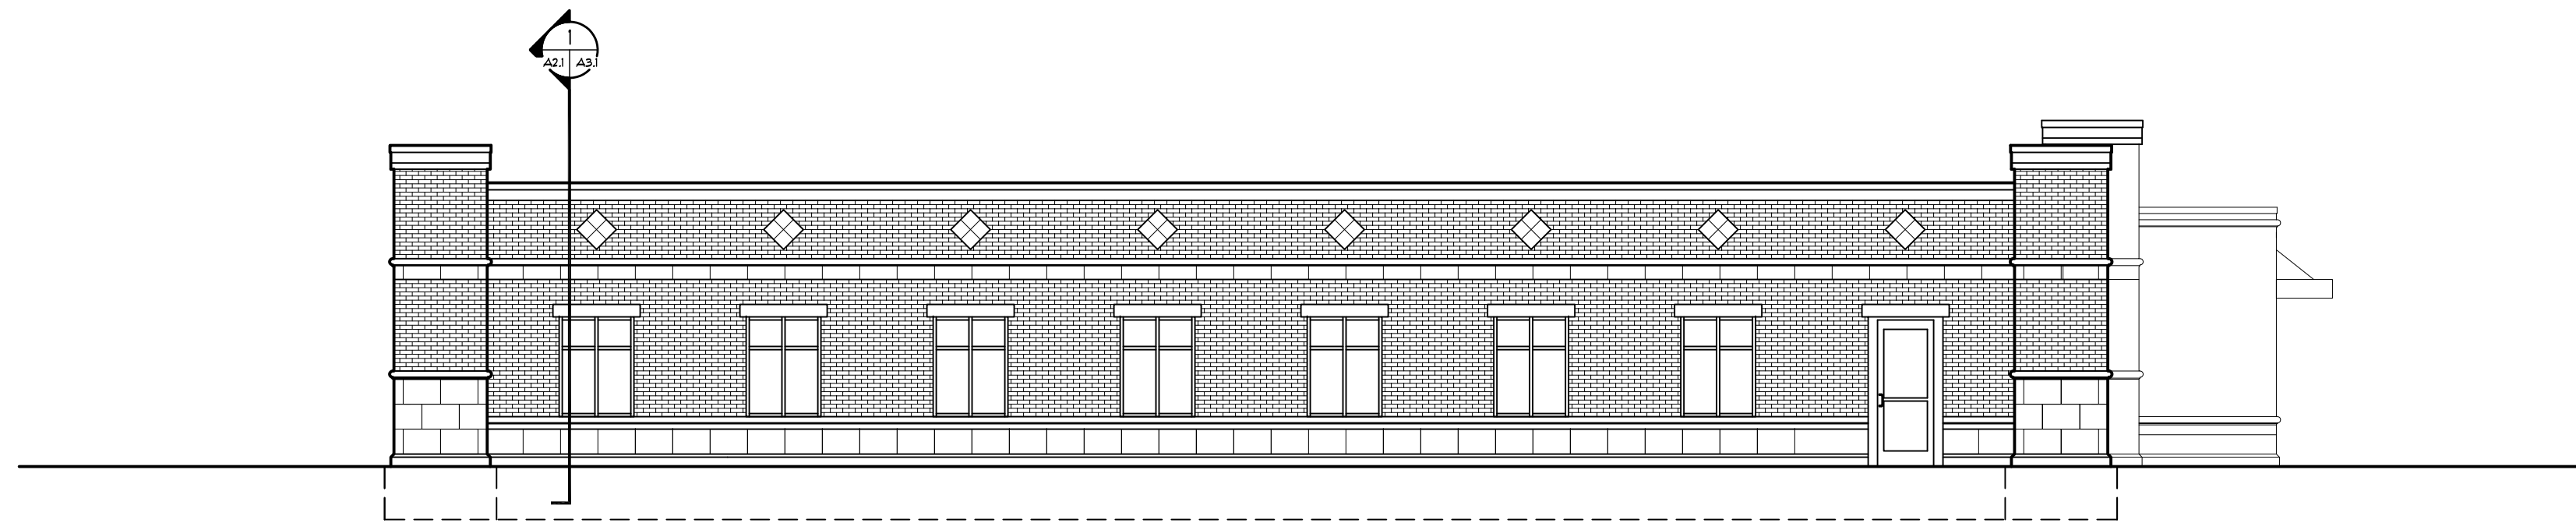

WEST ELEVATION

1/8" = 1'-0"

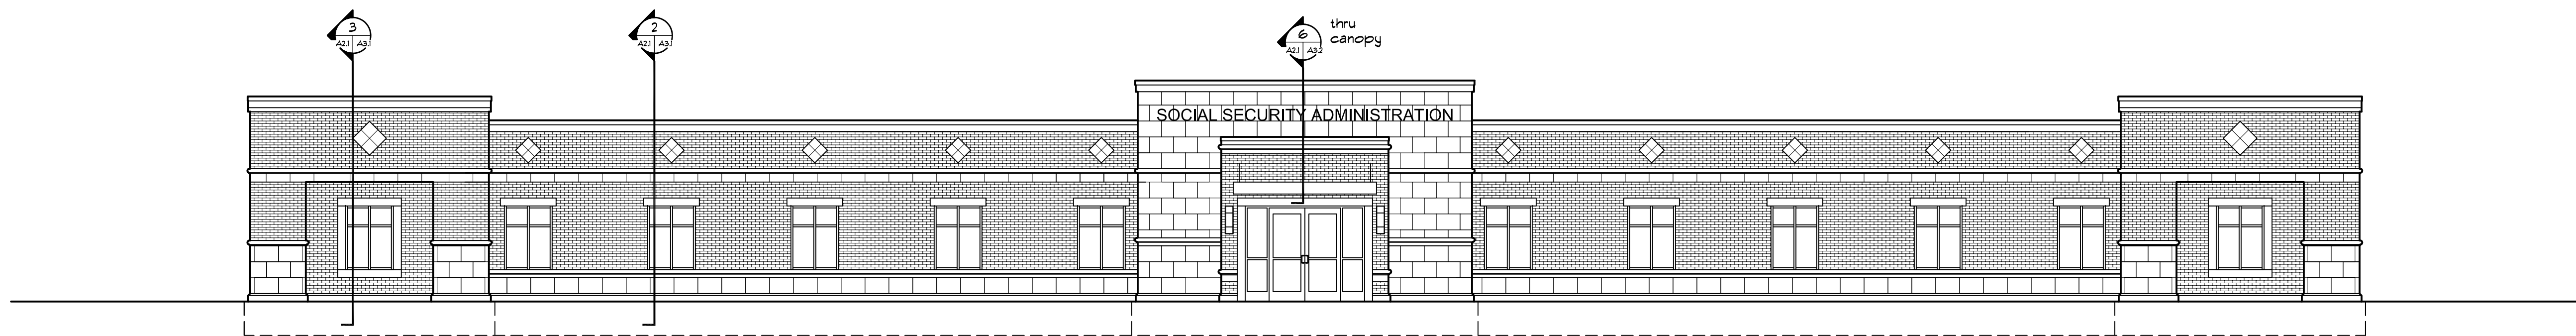

SOUTH ELEVATION

1/8" = 1'-0"



NORTH ELEVATION

1/8" = 1'-0"

WADDELL + ASSOCIATES, ARCHITECTS, INC.



16017 detroit avenue 216.226.4478 p
 lakewood, ohio 44107 216.226.6444 f
 info@waddellarchitects.com waddellarchitects.com

no.	date	issue
	09.21.09	90% review

WSSA LAKEWOOD LLC
 SSA - SHELL

commission no. 09005

17513 Detroit Avenue
 Lakewood, Ohio 44107

Elevations

A2.1